

P. ÁTICO MUEBLES

Escala 1:100




PROMOTOR:

GRUPO ESPADA
LÓPEZ, S.L.

Calle Octavio Cuartero
nº29 - 02003 Albacete

JOSÉ MARIA MORCILLO VILLAR
AGUSTIN MORCILLO DE LA CRUZ
ARQUITECTOS

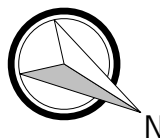

0 1 2 3 4 5
ESCALA METROS

Leyenda: ZONAS N1
(SUPERFICIES ÚTILES)

Color	ZONAS	Superficie [m ²]
[Blue]	1 A	89.63
[Orange]	1 B	80.18
[Yellow]	1 C	80.85
[Blue]	2 A	89.42
[Orange]	2 B	79.79
[Yellow]	2 C	80.88
[Blue]	3 A	89.25
[Orange]	3 B	79.79
[Yellow]	3 C	81.30
[Blue]	4 A	80.16
[Orange]	4 B	79.75
[Yellow]	4 C	80.80
[Blue]	ATICO A	73.92
[Orange]	ATICO B	73.81
[Grey]	GARAJE	286.90
[Teal]	SERVICIOS COMUNES	144.93
[Light Green]	TERRAZA DESCUBIERTA	307.78
[Purple]	TRASTEROS	102.50

FIRMA

14 VIVIENDAS Y
GARAJE

PROYECTO:

PROYECTO
BÁSICO v2

SITUACIÓN:

CÁCERES ESQUINA
BOLIVIA

TIPO DE PLANO:

P. ÁTICO
MUEBLES


ESCALA: Nº

PLANO:

1/100

20

FECHA:
18/10/2022

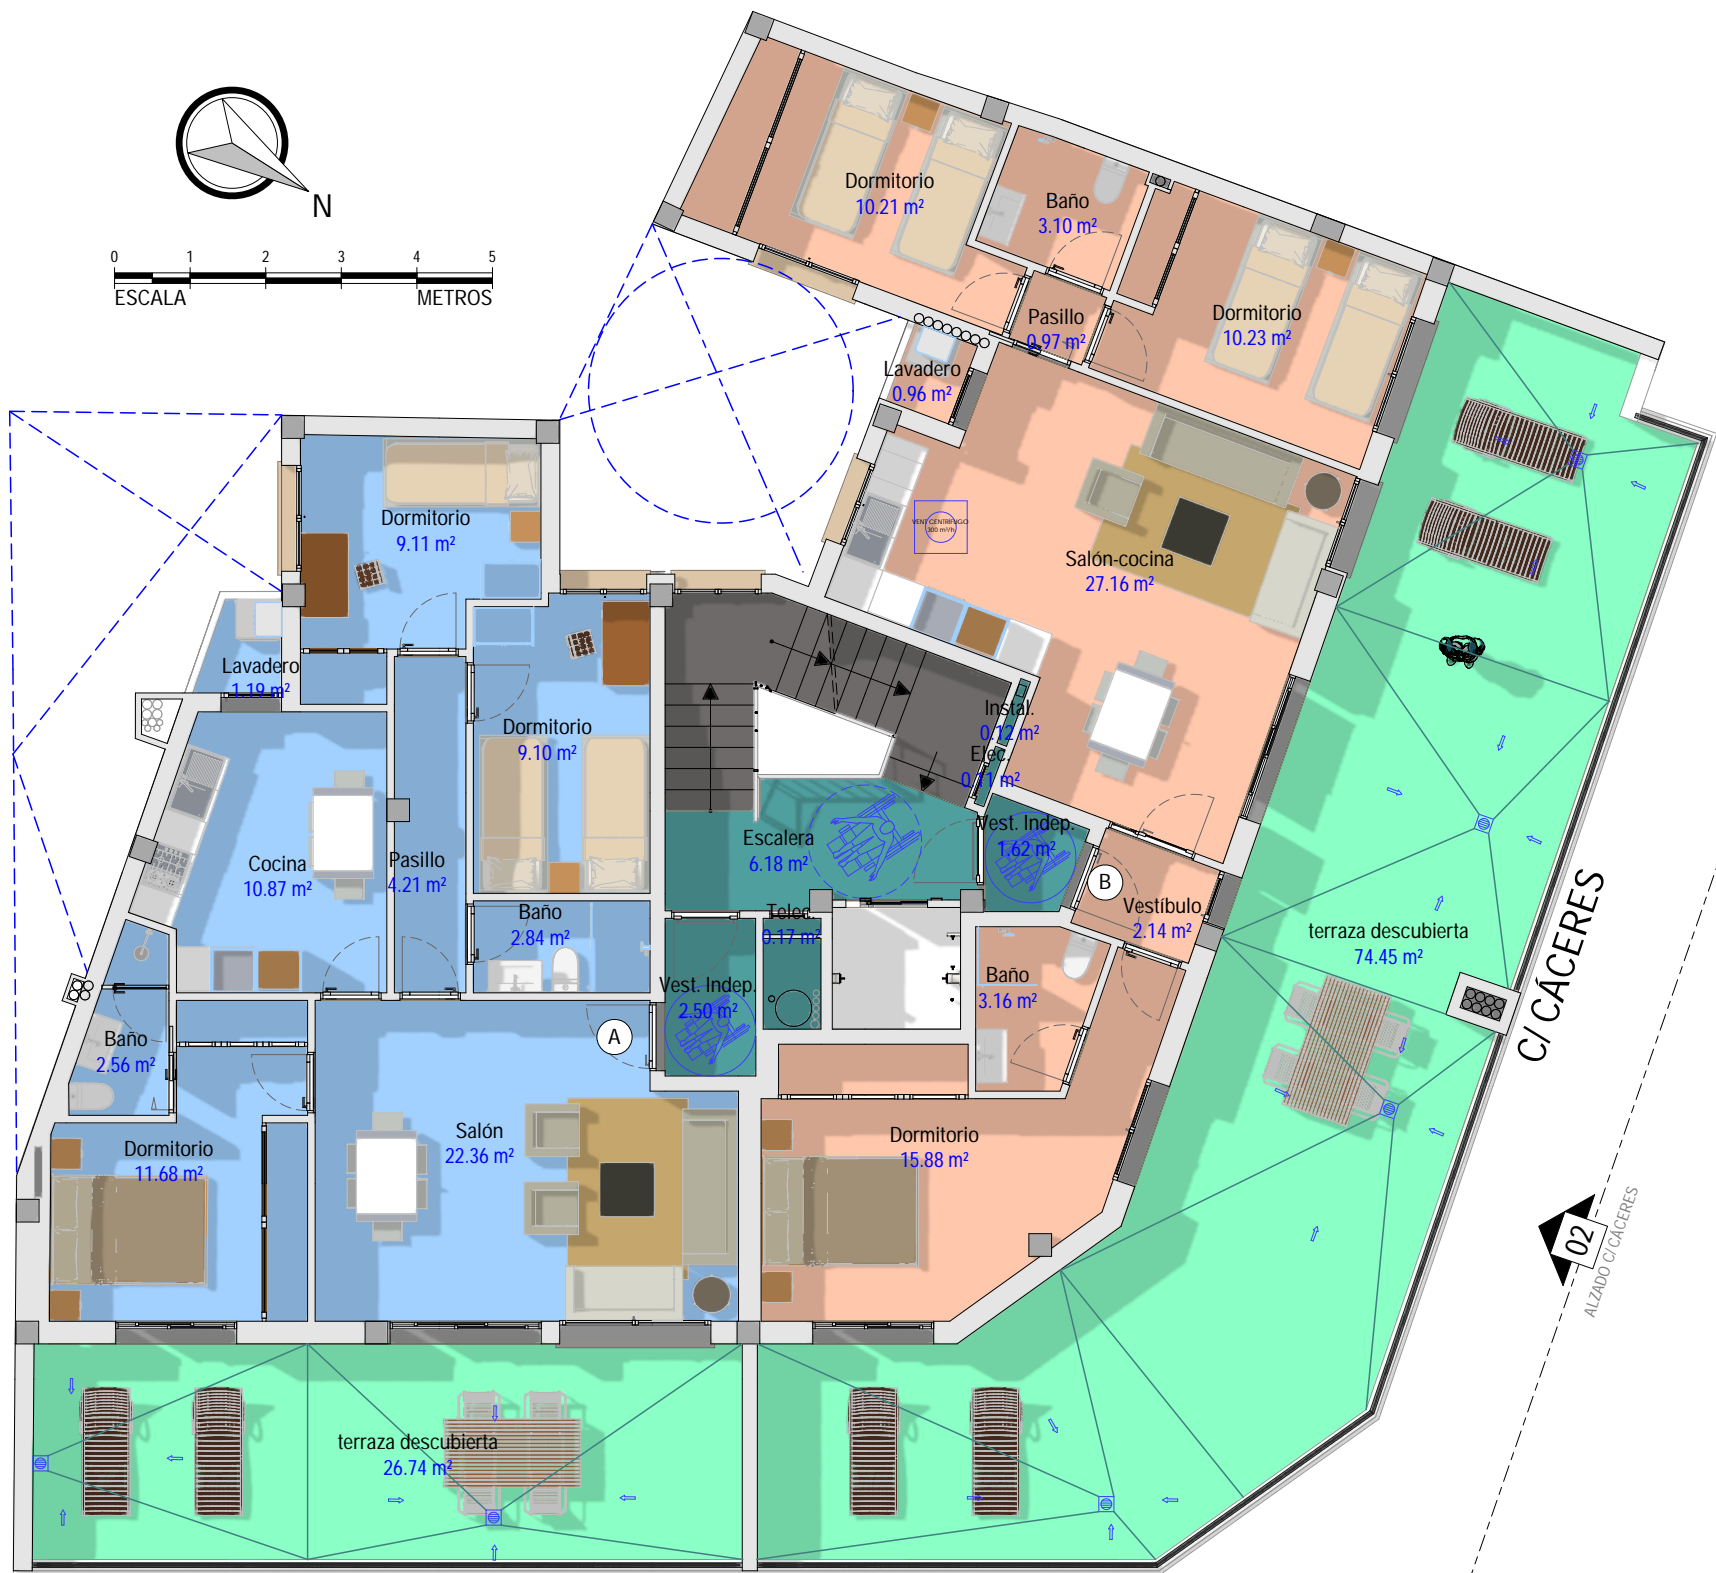

C/ BOLIVIA

C/ CÁCERES

01
ALZADO C/ BOLIVIA

02
ALZADO C/ CÁCERES